
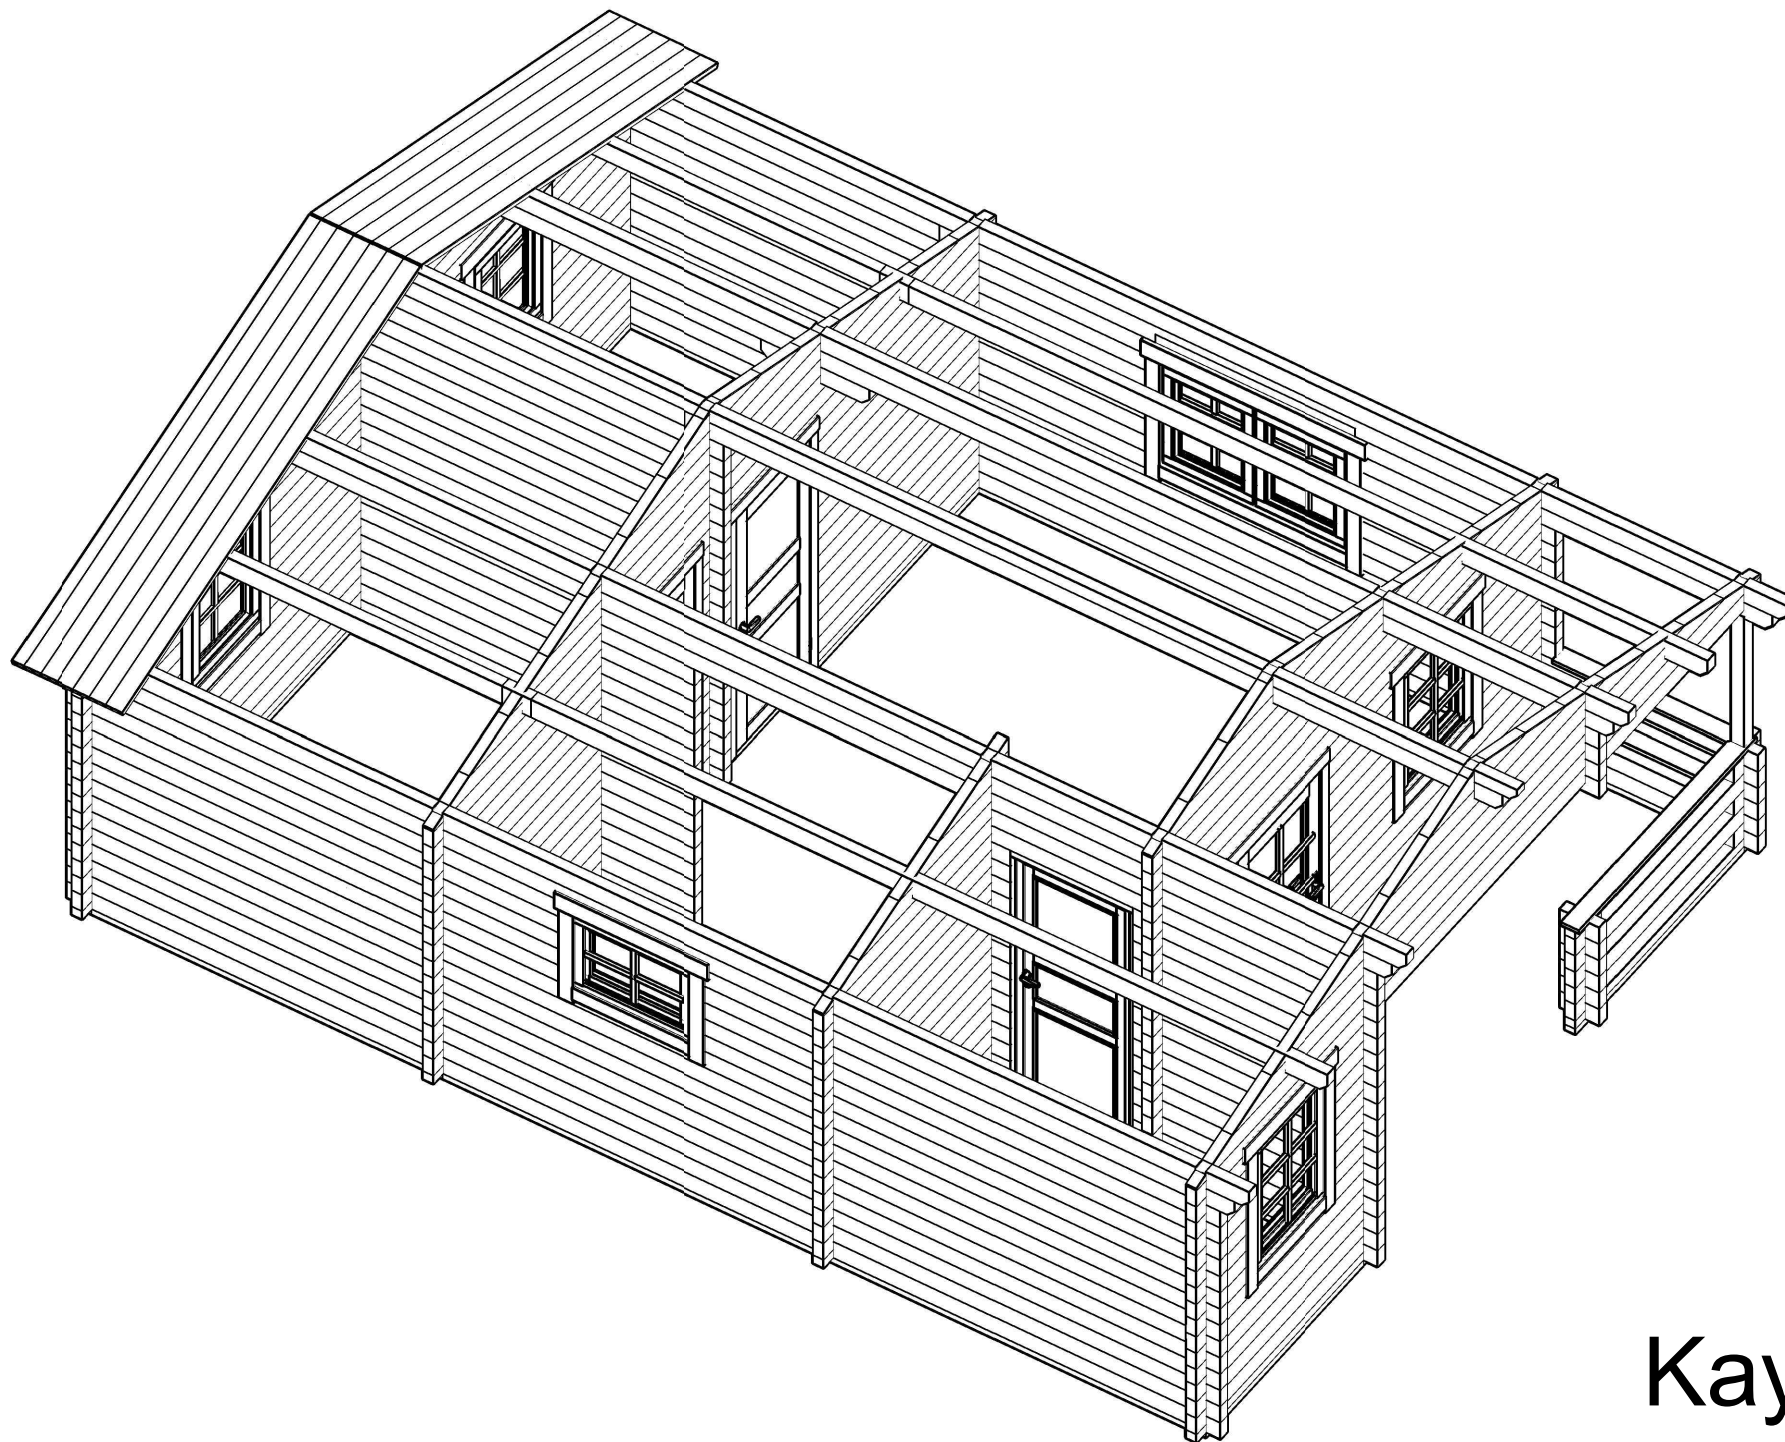
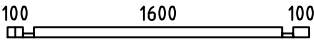
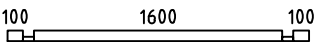
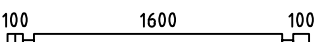
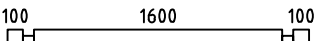
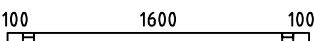
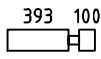
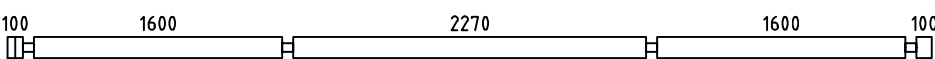
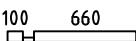
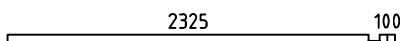
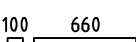
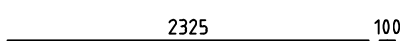
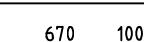
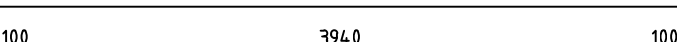
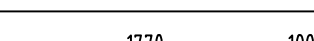
 
 
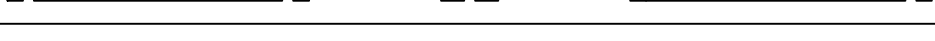
 
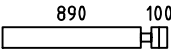
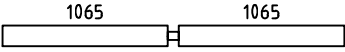
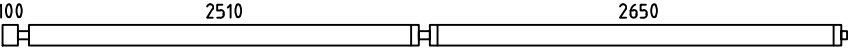
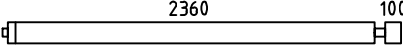
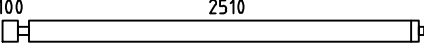
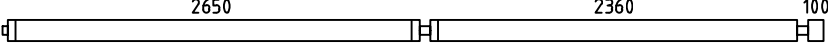
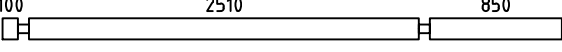
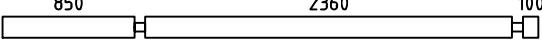
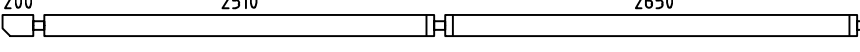
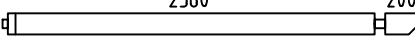
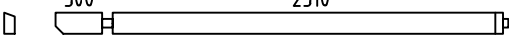
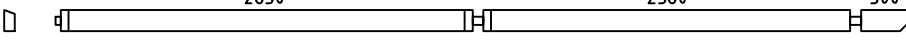
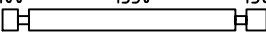
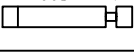
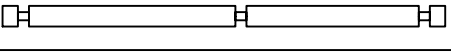
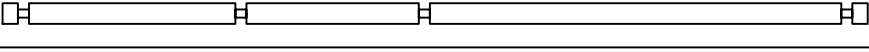
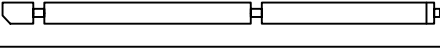
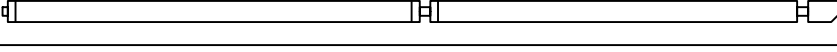
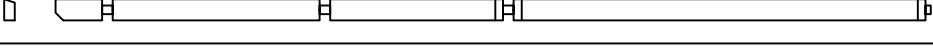
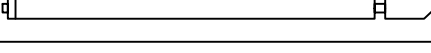
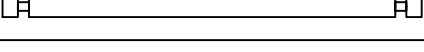
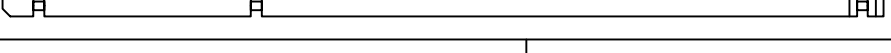
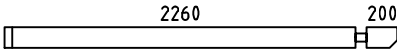
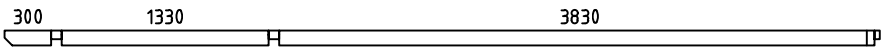
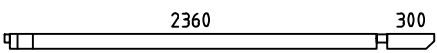
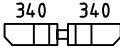
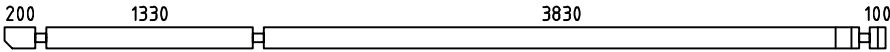
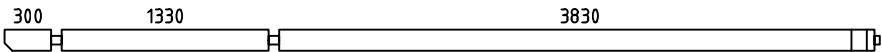
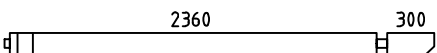
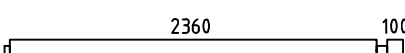
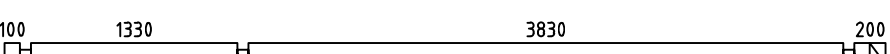
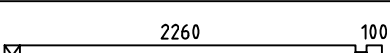
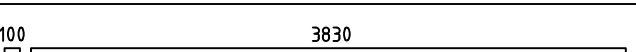
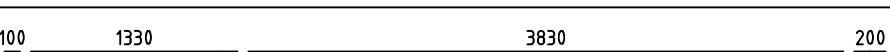
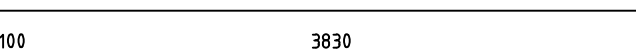
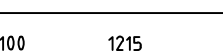
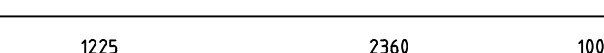
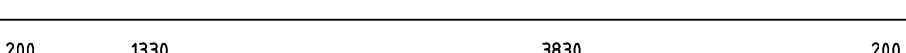
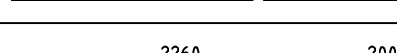
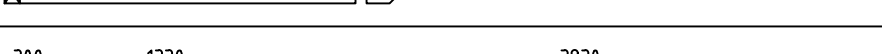


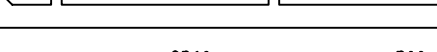






Kay70

Pos	Specification-Spezifikation-Specificatie-Nomenclature-Elementi-Especificacion Kay70	Qty	Profile (mm)	Lenght (mm)
001		1	70x68	1940
002		3	70x68	1940
003		6	70x135	1940
004		16	70x135	270
005		31	70x135	1940
006		1	70x68	1940
007		8	70x135	563
008		8	70x135	563
009		1	70x135	5950
018		1	70x68	830
019		1	70x68	2495
020		14	70x135	830
021		6	70x135	2495
022		8	70x135	840
023		8	70x135	840
024		1	70x135	4280
035		1	70x68	370
036		1	70x68	1940
037		14	70x135	370
038		14	70x135	1940
039		1	70x135	5950
046		1	70x68	5950
047		7	70x135	5950
Model Kay70		Material		Page 1/6

Pos	Specification-Spezifikation-Specificatie-Nomenclature-Elementi-Especificacion Kay70	Qty	Profile (mm)	Lenght (mm)
048		16	70x135	1060
049		8	70x135	2200
053		5	70x135	5435
054		5	70x135	2565
055		4	70x135	2715
056		4	70x135	5285
057		5	70x135	3600
058		5	70x135	3450
059		1	70x135	5535
060		1	70x135	2665
061		1	70x135	2915
062		1	70x135	5485
063		15	70x135	1700
064		15	70x135	300
065		17	70x135	835
066		2	70x135	2850
067		1	70x135	5570
068		1	70x135	2815
069		1	70x135	5385
070		1	70x135	5635
071		1	70x135	2765
072		21	70x135	2700
073		1	70x135	5670
Model Kay70		Material		Page 2/6


Pos	Specification-Spezifikation-Specificatie-Nomenclature-Elementi-Especificacion Kay70	Qty	Profile (mm)	Lenght (mm)
074		2	70x135	2530
075		1	70x97	5635
076		1	70x97	2765
077		1	70x135	270
078		1	70x135	270
079		1	70x135	750
080		1	70x135	5670
081		1	70x135	5635
082		1	70x135	2765
083		1	70x135	5435
084		4	70x135	2565
085		2	70x135	5670
086		3	70x135	2430
087		2	70x135	4035
088		1	70x135	5670
089		1	70x135	4035
090		7	70x135	1385
091		7	70x135	3825
092		1	70x135	5770
093		1	70x135	2530
094		1	70x135	5635
095		1	70x135	2765
Model Kay70		Material		Page 3/6

Pos	Specification-Spezifikation-Specificatie-Nomenclature-Elementi-Especificacion Kay70	Qty	Profile (mm)	Lenght (mm)
W1-1		1		
W2-1		1		
W3-1		1		
W4-1		1		
W5-1		1		
F5	FOUNDATION-FUNDAMENT-FONDATION-FONDAZIONE-VIGAS DE CIMENTACIÓN 	2	70x44	5750
F1	FOUNDATION-FUNDAMENT-FONDATION-FONDAZIONE-VIGAS DE CIMENTACIÓN 	2	70x44	5300
F7	FOUNDATION-FUNDAMENT-FONDATION-FONDAZIONE-VIGAS DE CIMENTACIÓN 	1	70x44	3940
F3	FOUNDATION-FUNDAMENT-FONDATION-FONDAZIONE-VIGAS DE CIMENTACIÓN 	1	70x44	2650
F2	FOUNDATION-FUNDAMENT-FONDATION-FONDAZIONE-VIGAS DE CIMENTACIÓN 	3	70x44	2360
F8	FOUNDATION-FUNDAMENT-FONDATION-FONDAZIONE-VIGAS DE CIMENTACIÓN 	1	70x44	1770
F6	FOUNDATION-FUNDAMENT-FONDATION-FONDAZIONE-VIGAS DE CIMENTACIÓN 	2	70x44	1600
F4	FOUNDATION-FUNDAMENT-FONDATION-FONDAZIONE-VIGAS DE CIMENTACIÓN 	1	70x44	665
PL1	PURLIN-DAKBALK-DACHPFETTE-PANNE-ARCARECCIO-CORREA 	1	70x144	5735
PL3	PURLIN-DAKBALK-DACHPFETTE-PANNE-ARCARECCIO-CORREA 	1	70x144	5735
PL2	PURLIN-DAKBALK-DACHPFETTE-PANNE-ARCARECCIO-CORREA 	2	70x144	2865
R-1	Roof board-Dachbrett-Dakplank-Volige-Tavola tetto-Tabla de tejado 	148+1	114x28	3300
	-POST 8.5x8.5 	2	85x85	1050
Model Kay70		Material		Page 4/6

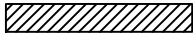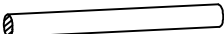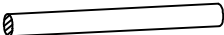
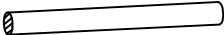
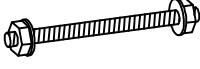
Pos	Specification-Spezifikation-Specificatie-Nomenclature-Elementi-Especificacion Kay70		Qty	Profile (mm)	Lenght (mm)
GB-1	Gable board 95-Giebelblende-Gevelplank-Planche de rive-Tavola di bordo-Tabla de borde		4	18x95	4200
GB-1	Gable board 120-Giebelblende-Gevelplank-Planche de rive-Tavola di bordo-Tabla de borde		4	18x120	3340
	Handrail 120-Handlauf-Leuning-Rampe-Corrimano-Pasamano 1.8x12		1	18x120	1320
	Handrail 120-Handlauf-Leuning-Rampe-Corrimano-Pasamano 1.8x12		1	18x120	1860
RL-1	Roofing lath 3000-Giebelleiste-Gevellijst-Latte de rive-Listello di bordo-Listones de borde		10	18x40	30 rmt.
SB1	Steel bar-Stahlstange-Stalen staaf-Barre d'acier-Barra di acciaio-Barra acero		4	Ø14	1145
SB2	Steel bar-Stahlstange-Stalen staaf-Barre d'acier-Barra di acciaio-Barra acero		3	Ø14	1060
SB3	Steel bar-Stahlstange-Stalen staaf-Barre d'acier-Barra di acciaio-Barra acero		1	Ø14	900
SB4	Steel bar-Stahlstange-Stalen staaf-Barre d'acier-Barra di acciaio-Barra acero		8	Ø14	240
SB5	Steel bar-Stahlstange-Stalen staaf-Barre d'acier-Barra di acciaio-Barra acero		3	Ø14	200
TRS21	Threaded rod kit M10 2-Gewindestange satz-Draadstang set-Kit de tiges filetéés-Kit barra filettata-Kit barra roscada		4	M10	2265
TRS1	Threaded rod kit M10-Gewindestange satz-Draadstang set-Kit de tiges filetéés-Kit barra filettata-Kit barra roscada		4	M10	440
	Adjustable foot kit-Pfostenträger-Paalhouder-Pied de poteau-Portapilastrri-Base para poste		2		
D	Diamond		2		
Model Kay70			Material		Page 5/6

[illegible]



H = 1.600 m
TOTAL: 41.45 m²

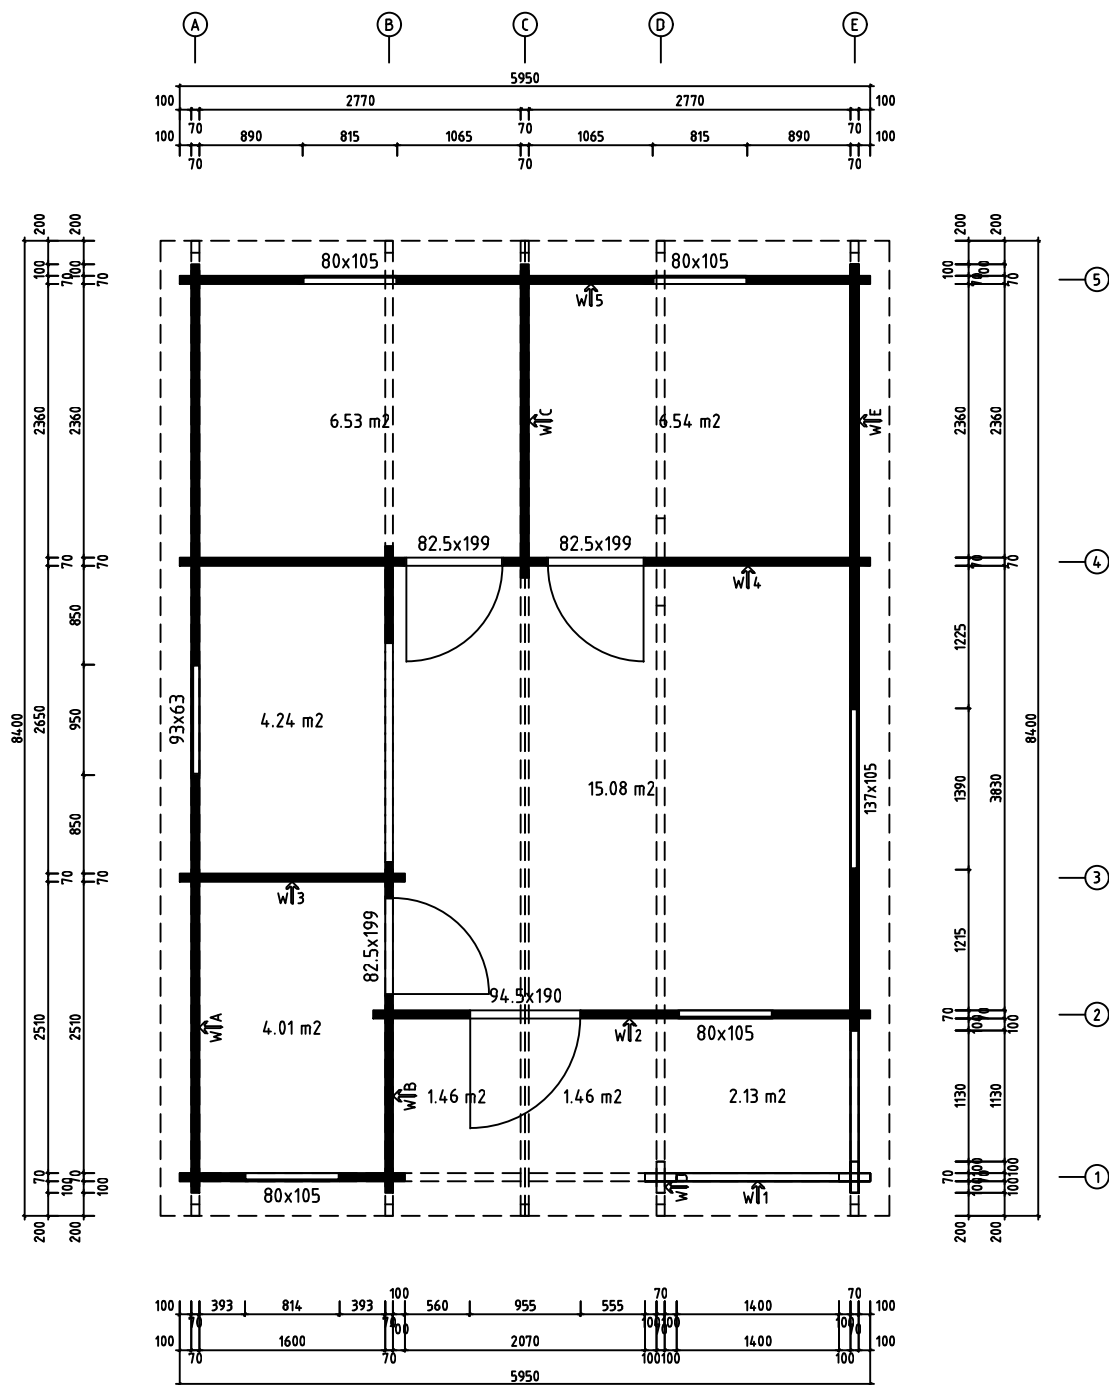


Model	Kay70	Page
Drawing	PLAN	Scale 1:40
Material	70x135	Date 31.01.2023
File	Kay70.dwg	Drawn by J.S

 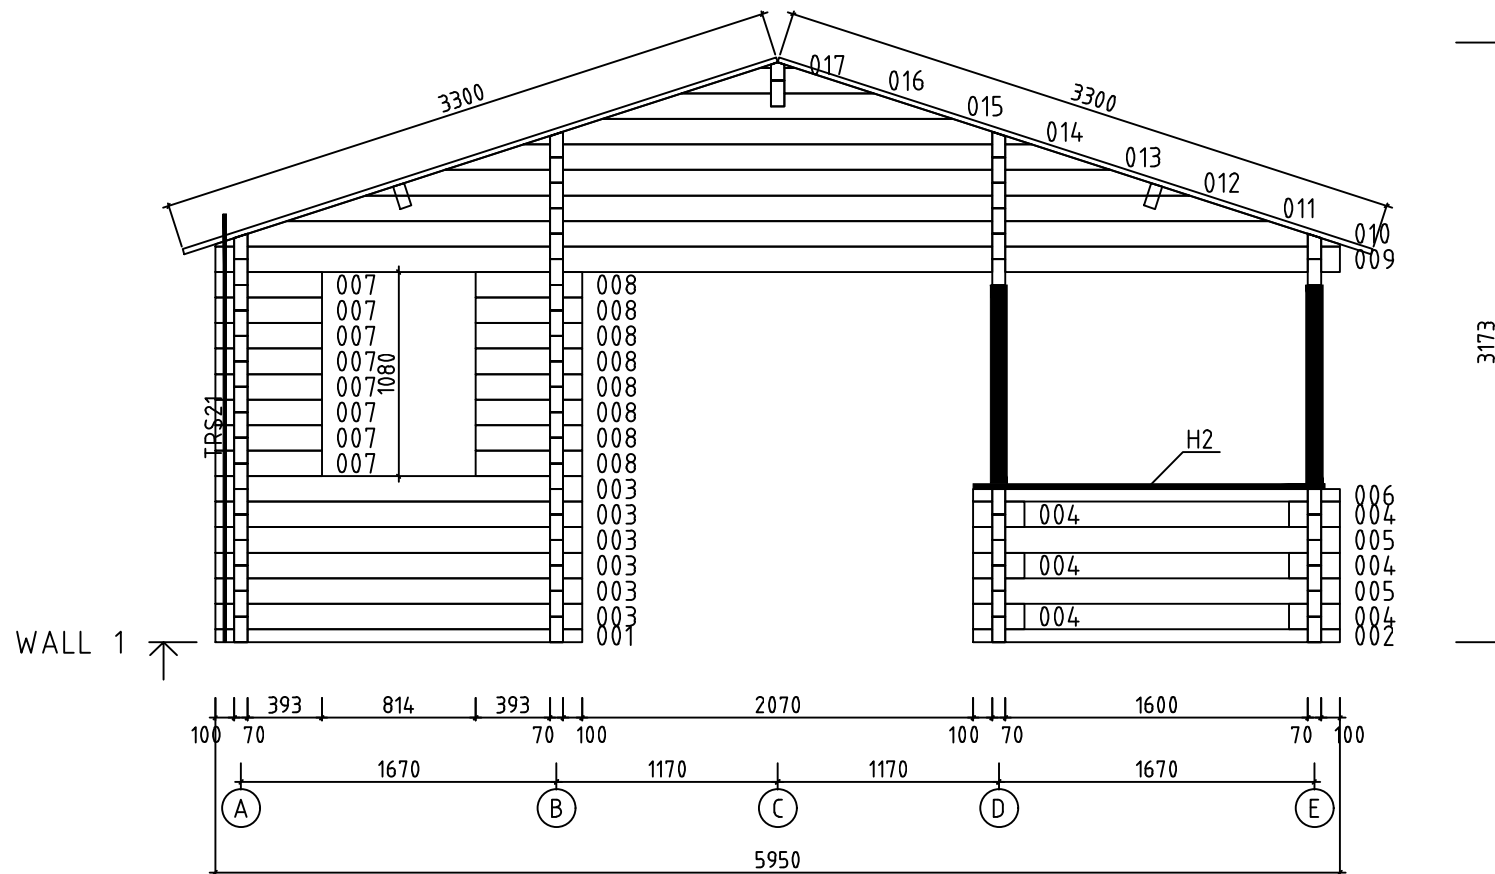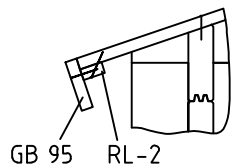



Model	Kay70	Page	7
Drawing	WALL 1	Scale	1:40
Material	7x13.5	Date	31.01.2023
File	Kay70.dwg	Drawn by	J.S

 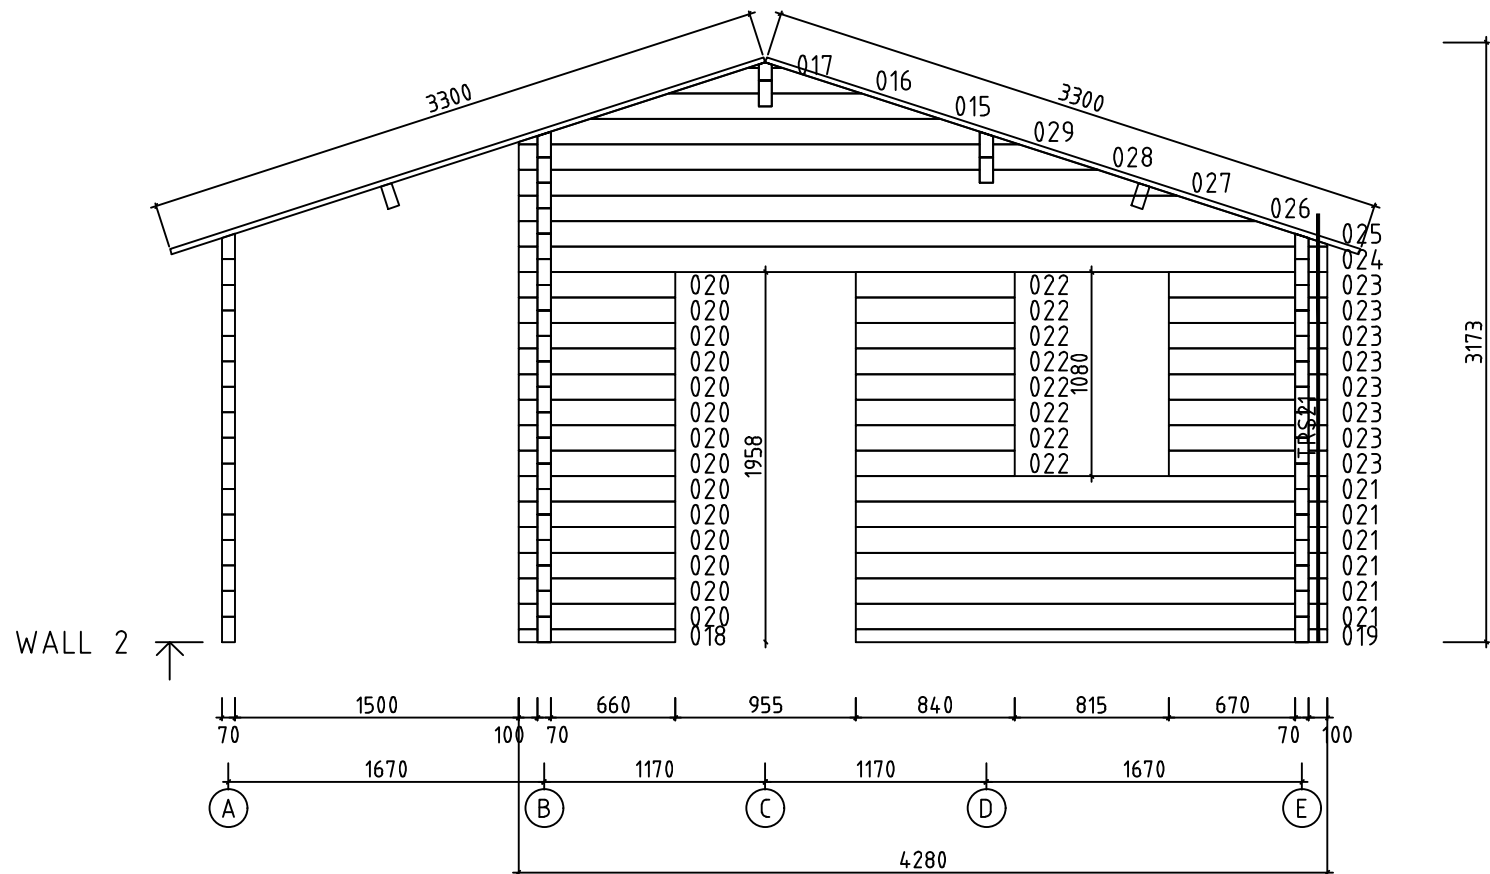


Model	Kay70	Page	8
Drawing	WALL 2	Scale	1:40
Material	7x13.5	Date	31.01.2023
File	Kay70.dwg	Drawn by	J.S

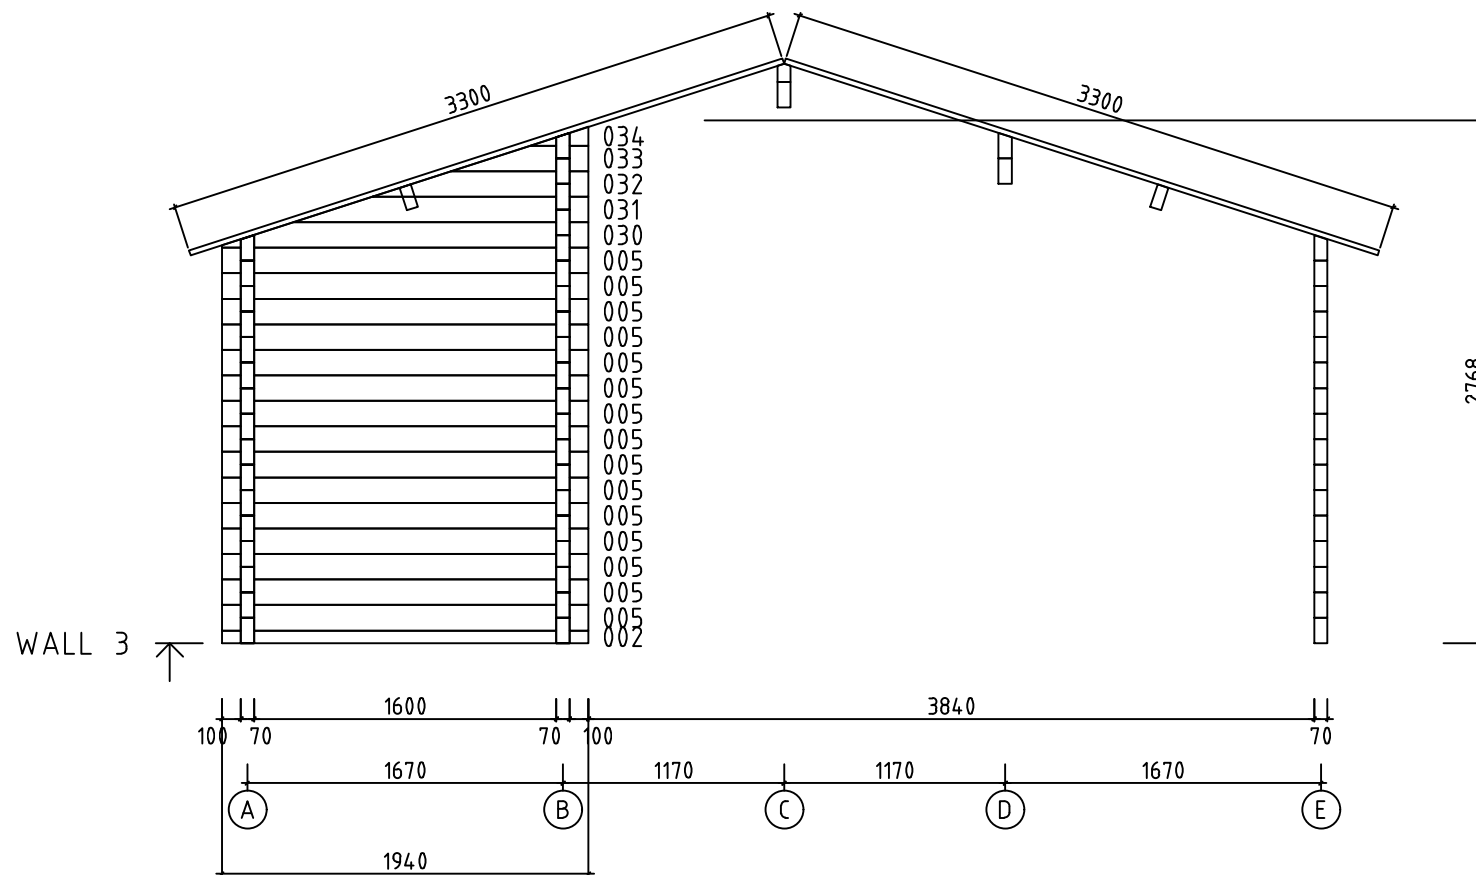

Model	Kay70	Page	9
Drawing	WALL 3	Scale	1:40
Material	7x13.5	Date	31.01.2023
File	Kay70.dwg	Drawn by	J.S

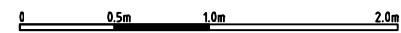
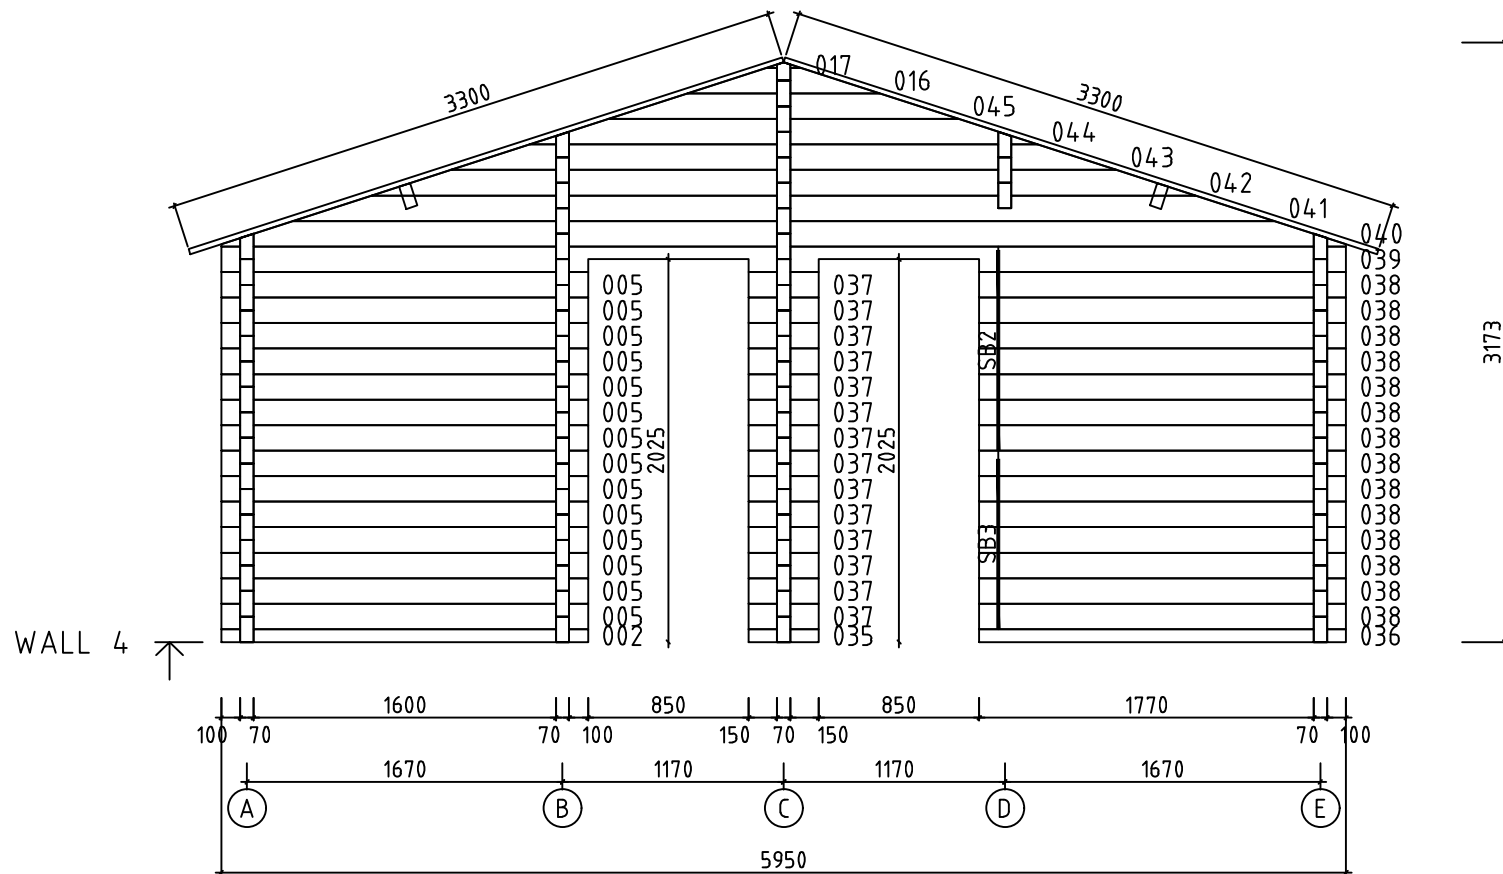


Model	Kay70	Page	10
Drawing	WALL 4	Scale	1:40
Material	7x13.5	Date	31.01.2023
File	Kay70.dwg	Drawn by	J.S

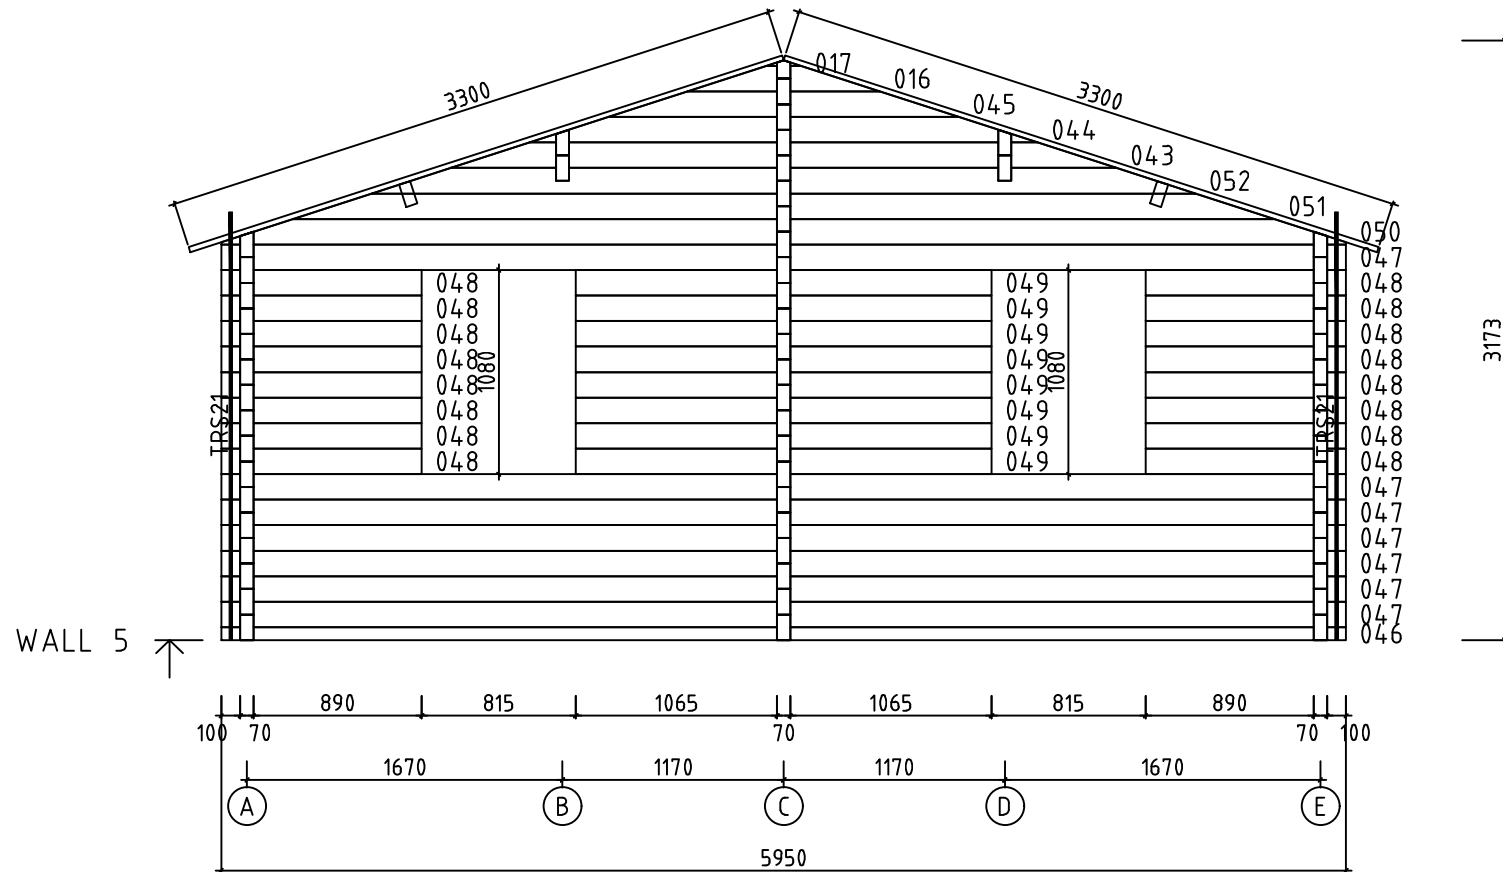


0 0.5m 1.0m 2.0m

Model	Kay70	Page	11
Drawing	WALL 5	Scale	1:40
Material	7x13.5	Date	31.01.2023
File	Kay70.dwg	Drawn by	J.S

 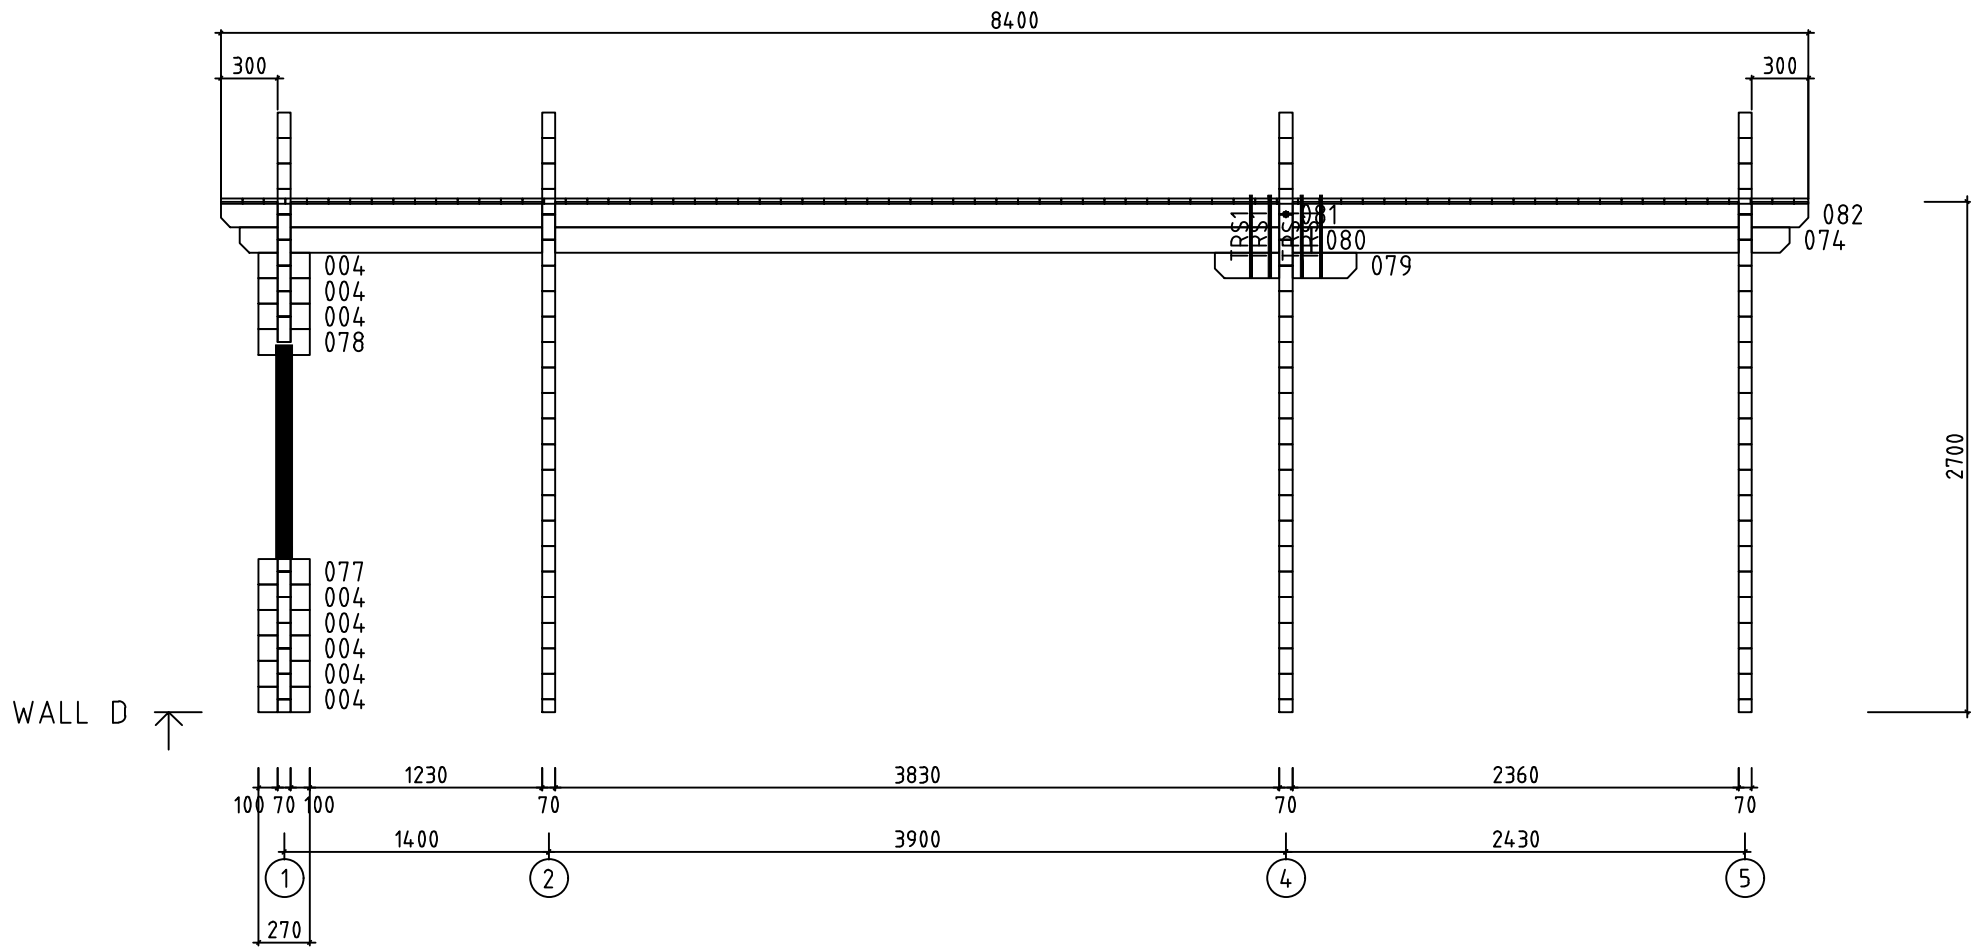


Model	Kay70	Page	5
Drawing	WALL D	Scale	1:40
Material	7x13.5	Date	31.01.2023
File	Kay70.dwg	Drawn by	J.S

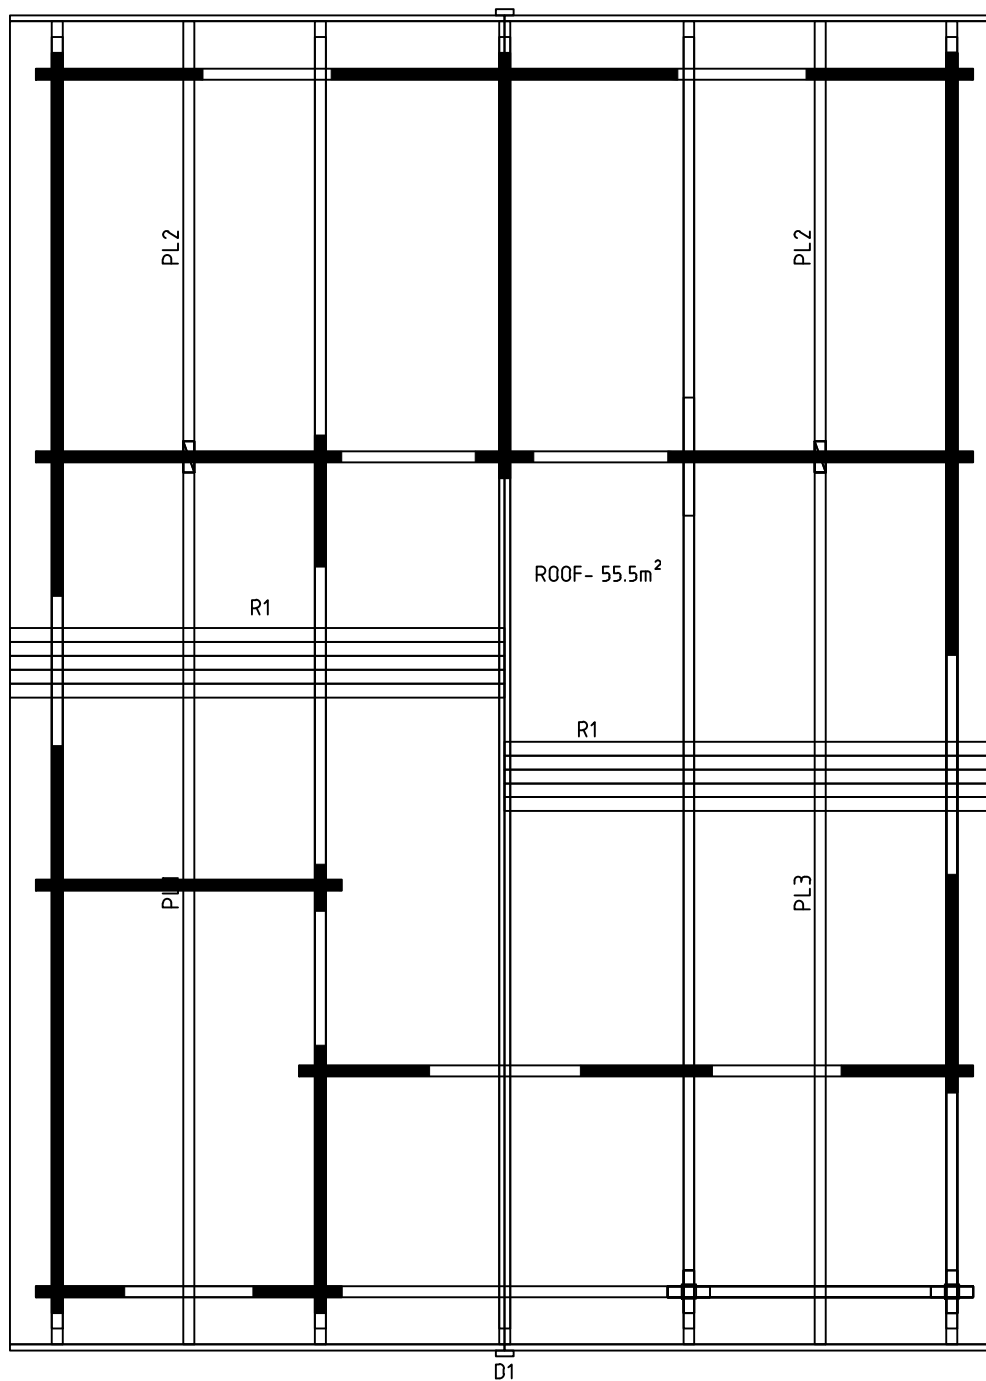

0 0.5m 1.0m 2.0m


Model	Kay70	Page	
Drawing	R00F	Scale	1:40
Material	70x135	Date	31.01.2023
File	Kay70.dwg	Drawn by	J.S

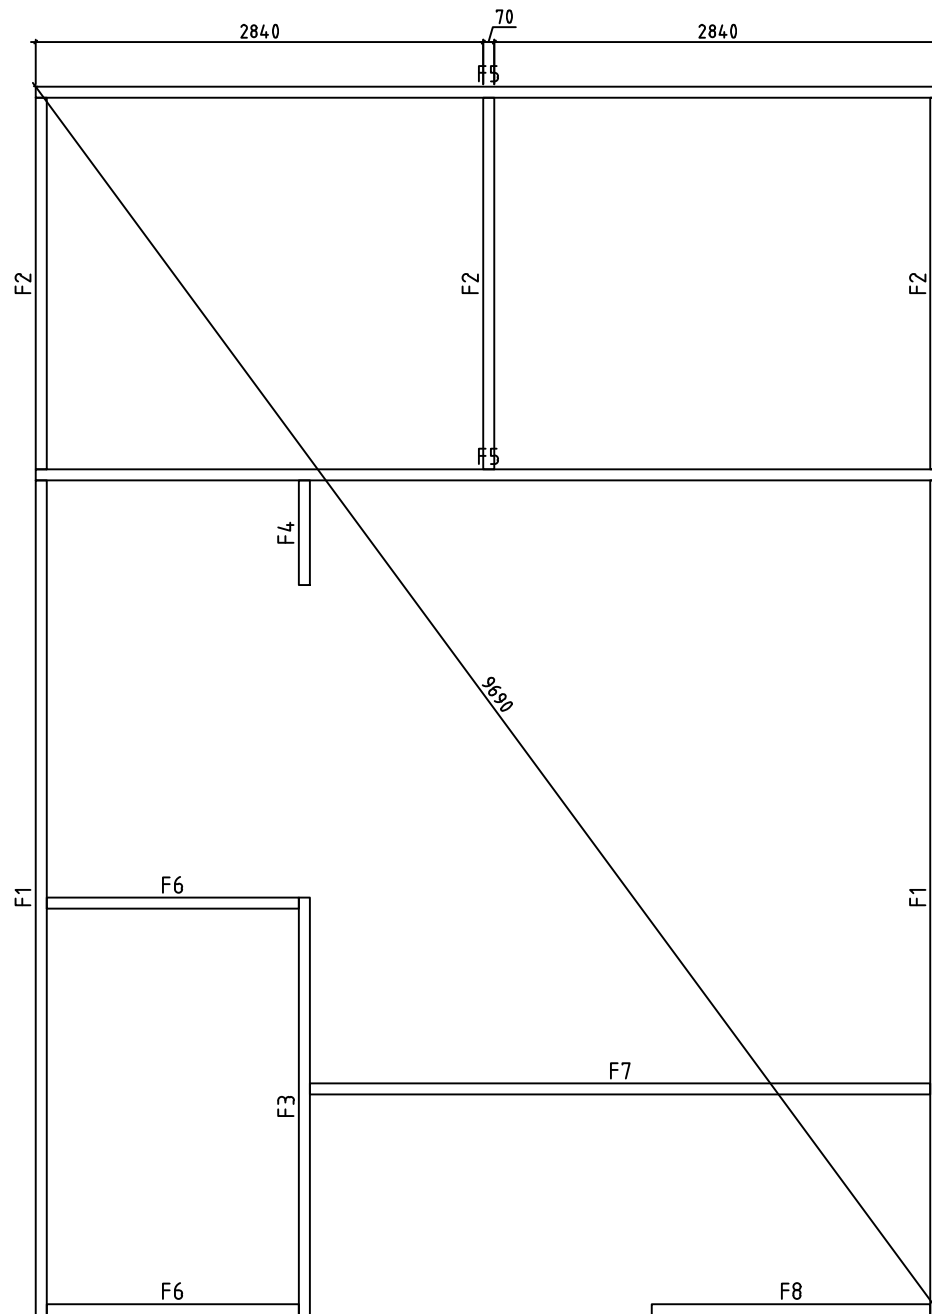


0 0.5m 1.0m 2.0m

Model	Kay70	Page	
Drawing	FOUNDATION	Scale	1:40
Material	70x135	Date	31.01.2023
File	Kay70.dwg	Drawn by	J.S



Cutting support post / Schneiden der Stützpfeiler

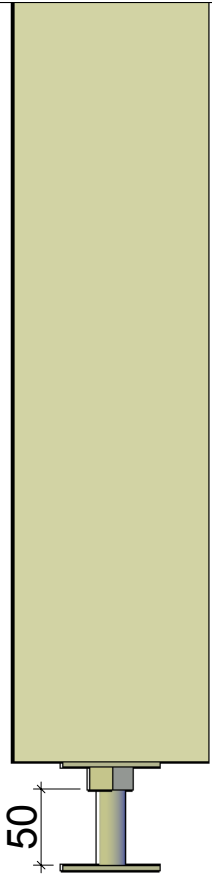


- * Adjustment space for post support should be at least 50mm.
- * Einstellraum für die Pfostenstütze muss mindestens 50mm sein.

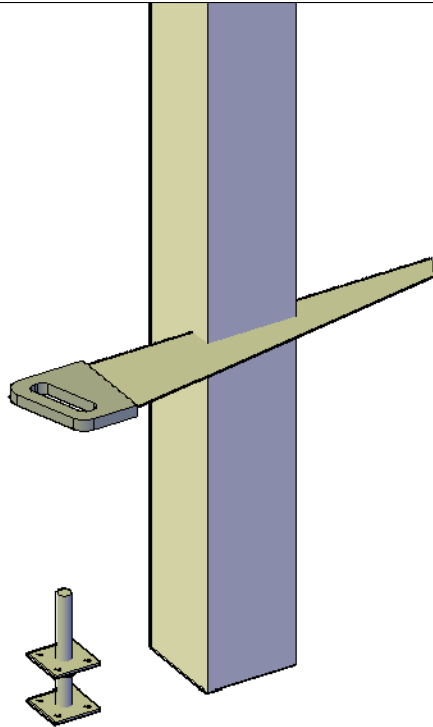





- * Support post has extra length for various conditions. Must be sawn to suitable length on spot considering local conditions.
- * Stützpfeiler hat extra Länge für verschiedene Bedingungen. Muss vor Ort unter Berücksichtigung der örtlichen Gegebenheiten zu einer geeigneten Länge gesägt werden.

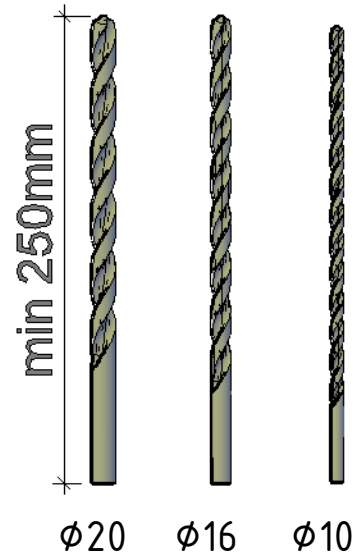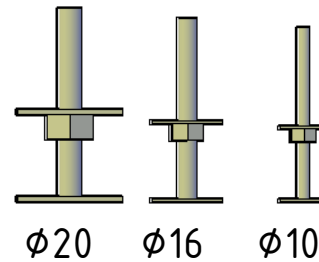

- * In some cases you need to drill a new hole for a post support. Find a matching drill bit.
- * In einigen Fällen müssen Sie ein neues Loch für die Pfostenstütze bohren. Finden Sie hier den passenden Bohrer.

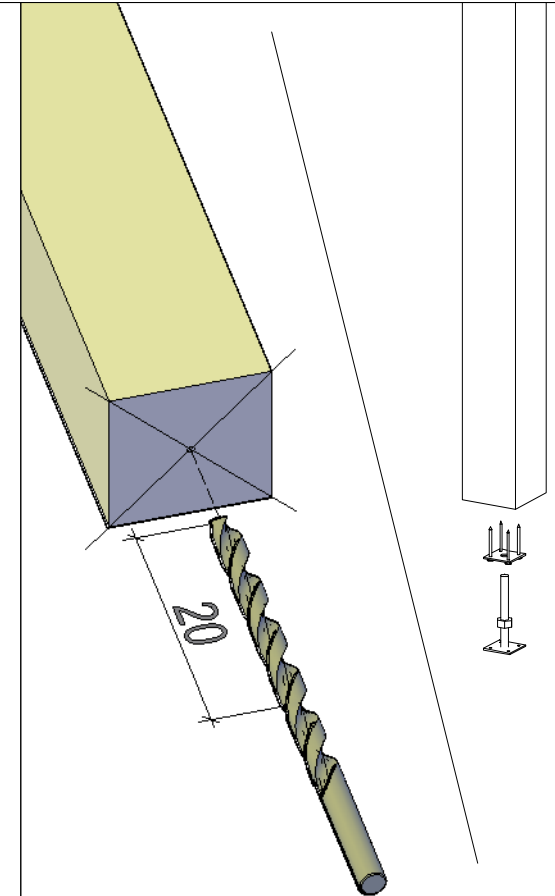

- * Mark the center of the post and drill a new 20cm deep hole. Continue building.
- * Markieren Sie die Mitte des Pfeilers und bohren Sie ein neues 20cm tiefes Loch. Danach mit Aufbau weiter machen.

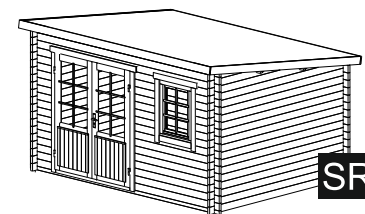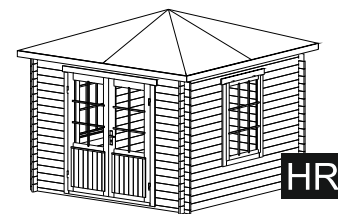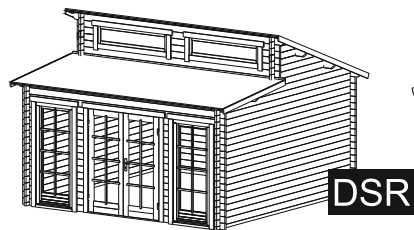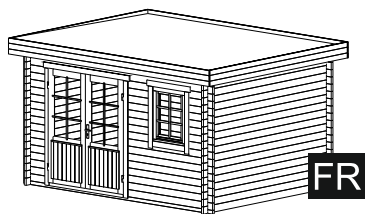



FR

DSR

GR


HR

SR

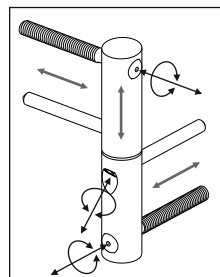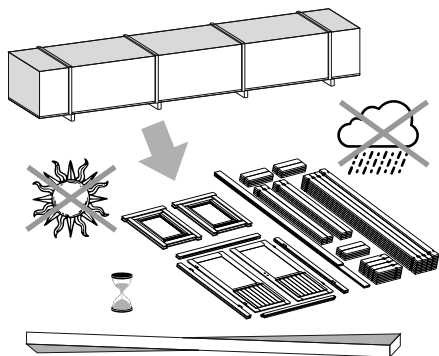



ADJUSTABLE HINGES

3.

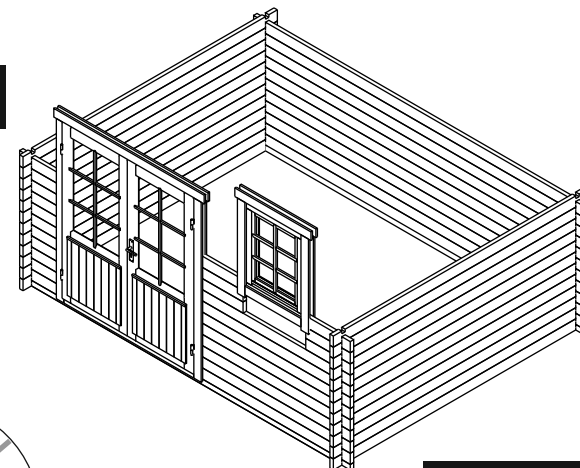


OPTIONS

1.

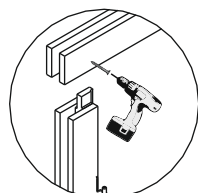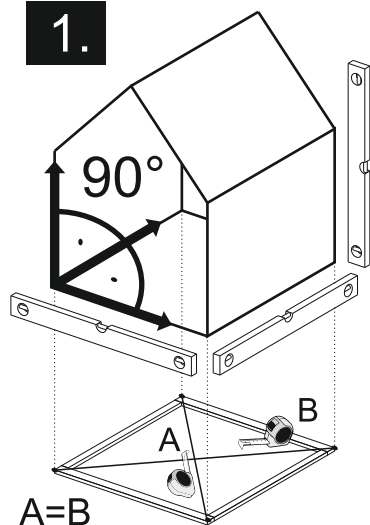

TYPE- B
4x60


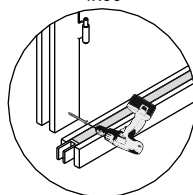


TYPE- A
5x70

NB!





OPTIONS

4.



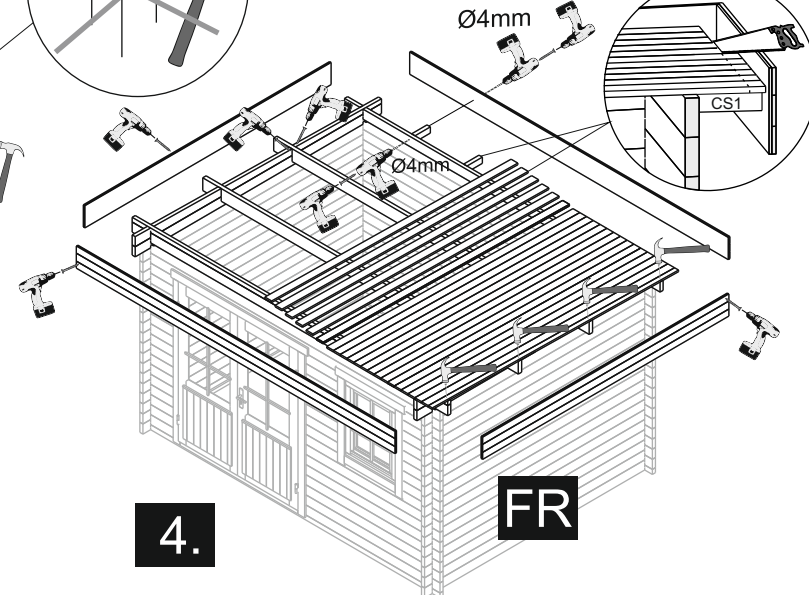
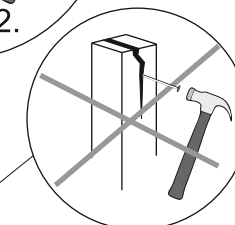








FR







The guide is illustrative. This guide is not project specification.
Der Leitfaden ist illustrativ. Dieser Leitfaden ist keine Projektspezifikation.
De gids is illustratief. Deze gids is geen projectspecificatie.

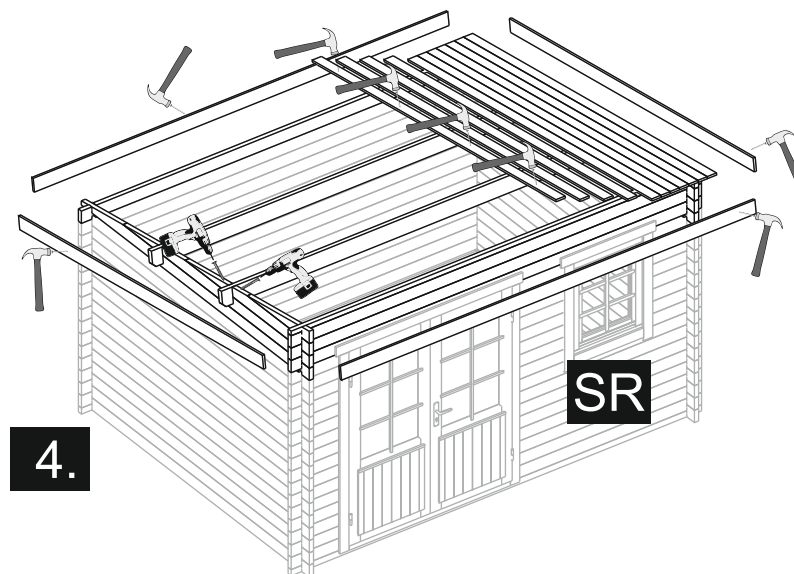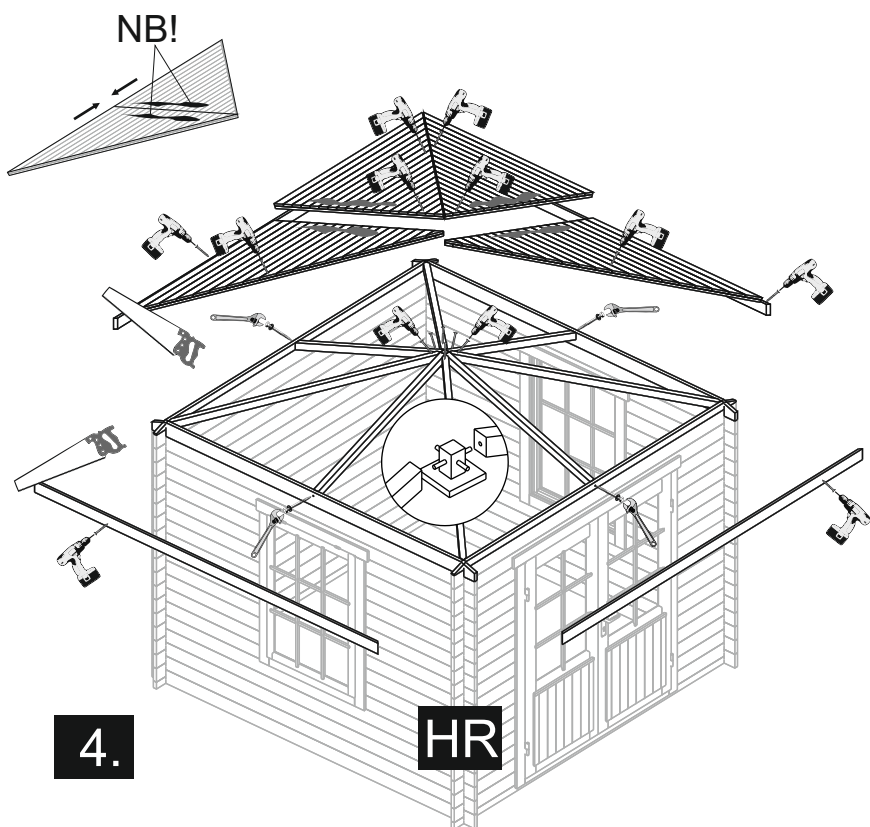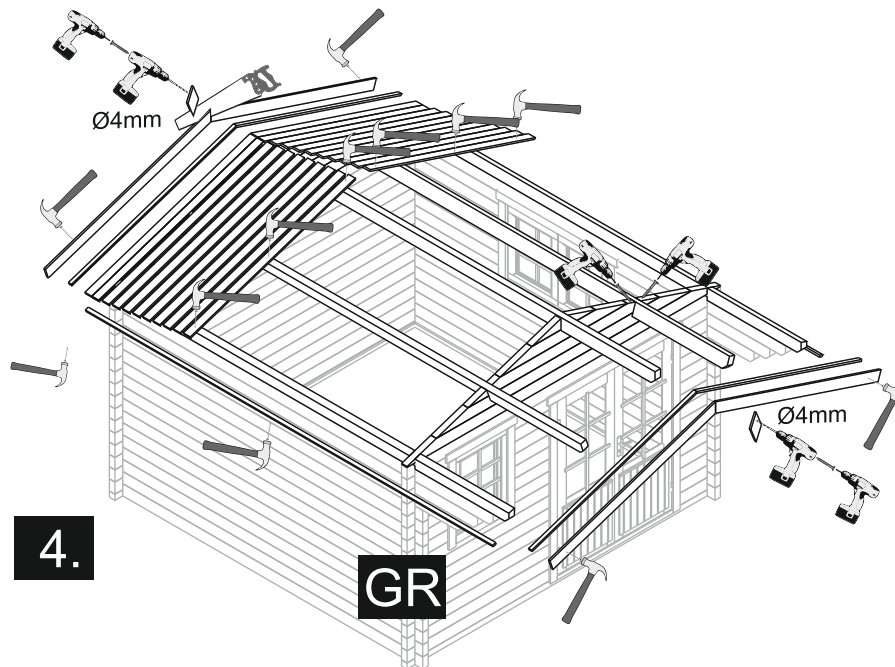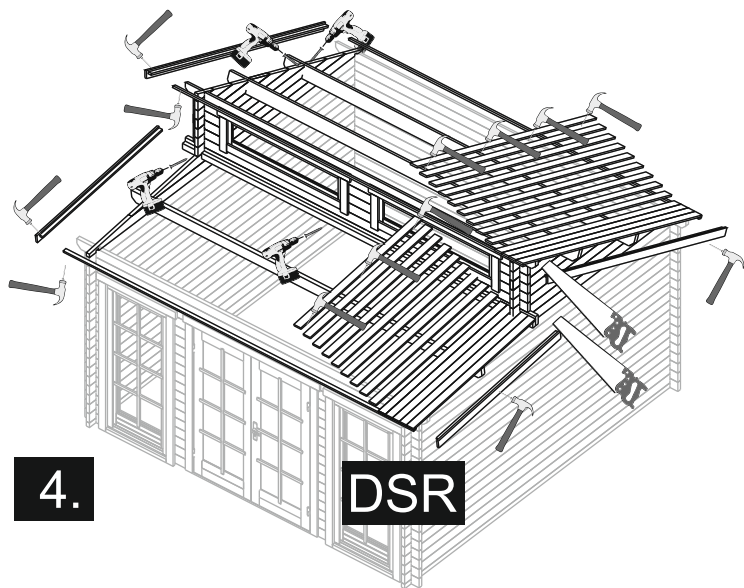

OPTIONS

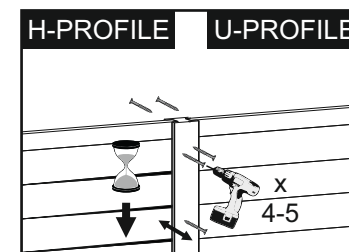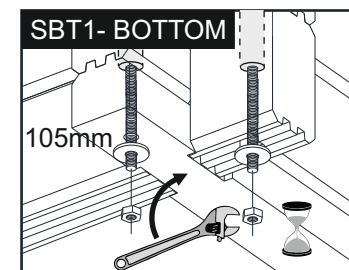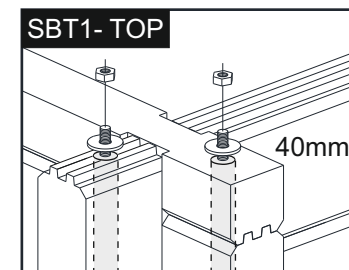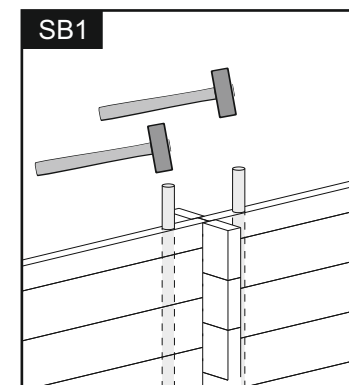

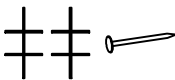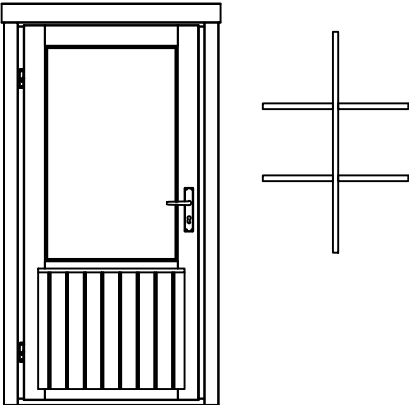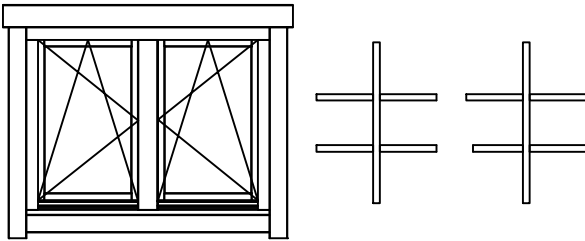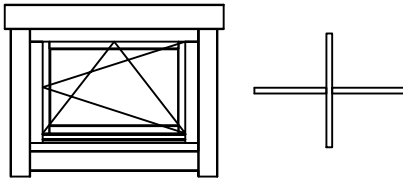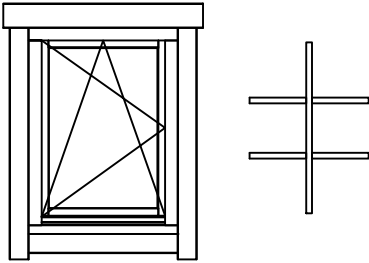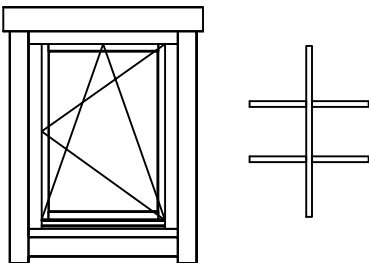Pos	Specification-Spezifikation-Specificatie-Nomenclature-Elementi-Especificacion Kay70	Qty	Profile (mm)	Lenght (mm)
	Nail 1.6x30-Nagel-Spijker-Clou-Chiodo-Clavo 	50	1.6x30	
	DOOR 945x1900 SD06-6 F 945x1900-70 ISO L 	2		
	WINDOW 1370x1050 DW0-6DK 1370x1050-70 ISO CREMONE 	1		
	WINDOW 930x630 W0-4DK 930x630-70 R ISO CREMONE 	1		
	WINDOW 800x1050 W0-6DK 800x1050-70 L ISO CREMONE 	2		
	WINDOW 800x1050 W0-6DK 800x1050-70 R ISO CREMONE 	2		
Model		Material		Page 1/1

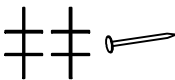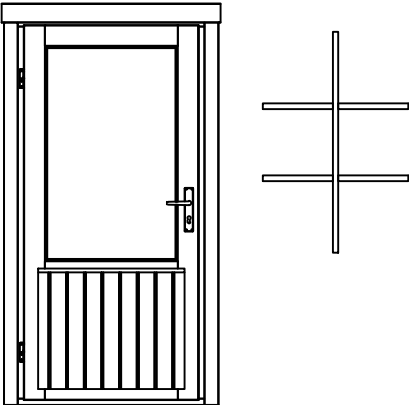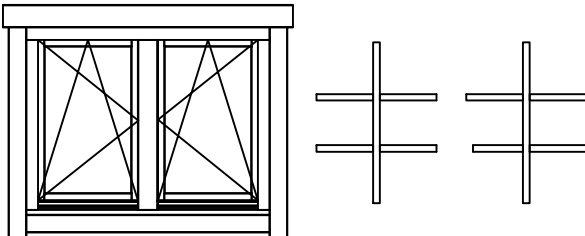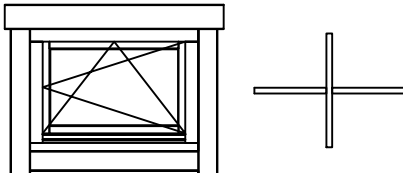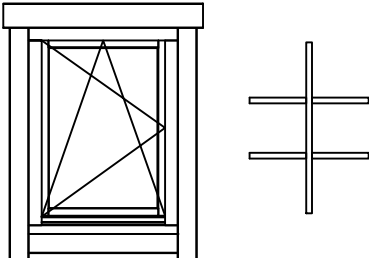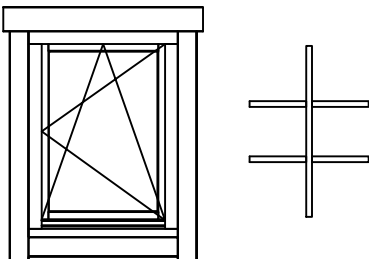Pos	Specification-Spezifikation-Specificatie-Nomenclature-Elementi-Especificacion Kay70	Qty	Profile (mm)	Lenght (mm)
	Nail 1.6x30-Nagel-Spijker-Clou-Chiodo-Clavo 	50	1.6x30	
	DOOR 945x1900 SD06-6 F 945x1900-70 L ISO ROTO 	2		
	WINDOW 1370x1050 DW0-6DK 1370x1050-70 ISO ROTO 	1		
	WINDOW 930x630 W0-4DK 930x630-70 R ISO ROTO 	1		
	WINDOW 800x1050 W0-6DK 800x1050-70 L ISO ROTO 	2		
	WINDOW 800x1050 W0-6DK 800x1050-70 R ISO ROTO 	2		
Model		Material		Page 1/1